


762 0104

14045 M.D.

14045 M.D.

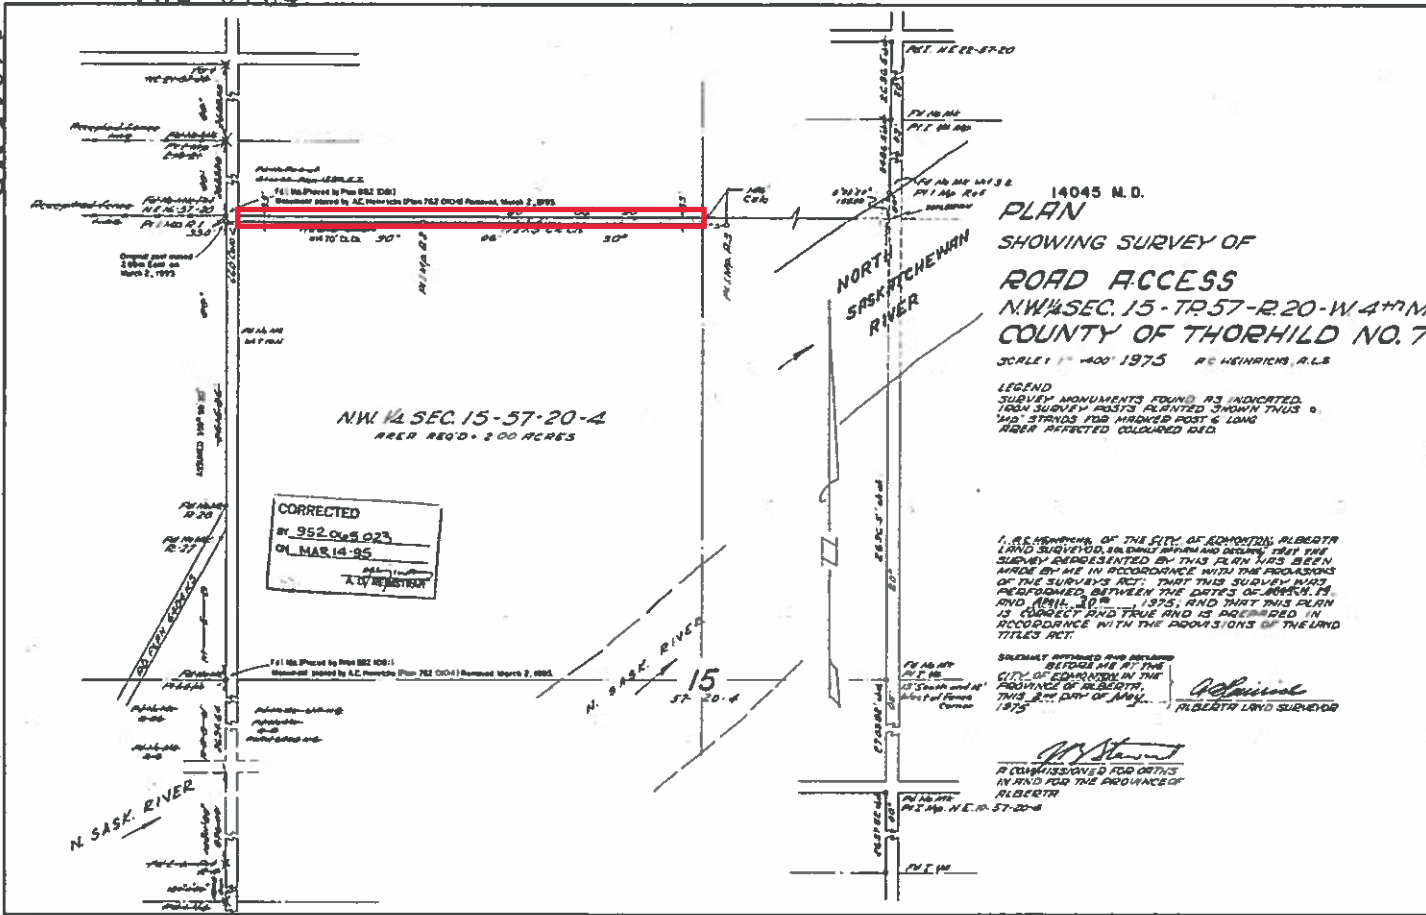

<p>DIRECTOR OF SURVEYS</p> <p><b>SURVEY APPROVED</b></p> <p><i>[Signature]</i></p> <p>1975 M.D. 14045</p> <p>DATE APPROVED 11.11.75</p> <p>LED BY ST. W. H. L. TD-MS-78</p> <p>APPROVAL VALID FOR TWELVE MONTHS</p>	<p>LAND TITLES</p> <p>CERTIFY THAT THIS PLAN IS DULY ENTERED AND REGISTERED IN THE LAND TITLES OFFICE FOR THE NORTH ALBERTA LAND REGISTRATION DISTRICT AS NUMBER 762 0104.</p> <p>31-01-76</p> <p><i>[Signature]</i></p> <p>SECRETARY-TREASURER</p>
---	---

UNDER SECTION 134 OF THE MUNICIPAL GOVERNMENT ACT (R.S.A. 1970) (S. 134) OF THE PROVINCE OF ALBERTA (COUNTY OF THORHILD) NO. 7

TO WIT: I MAKE OATH AND SAY:

1. THAT I AM THE SECRETARY-TREASURER OF COUNTY OF THORHILD, NO. 7.
2. THAT AGREEMENTS HAVE BEEN DERIVED WITH ALL THE OWNERS OF THE LANDS AFFECTED BY THIS PLAN AS TO THE RIVER TO BE ACQUIRED AND THE PRICE TO BE PAID.
3. THAT THE LAND TO BE ACQUIRED IS FOR THE PURPOSE OF PUBLIC ROADS.

SWORN BEFORE ME AT THE OFFICE OF THE SECRETARY-TREASURER OF THE PROVINCE OF ALBERTA, THIS 22<sup>ND</sup> DAY OF MAY 1975.

*[Signature]*  
SECRETARY-TREASURER

I HEREBY CERTIFY THAT THE SURVEY REPRESENTED BY THIS PLAN HAS BEEN MADE IN ACCORDANCE WITH THE INSTRUCTIONS OF THE COUNCIL OF THE COUNTY OF THORHILD, NO. 7 UNDER THE PROVISIONS OF THE MUNICIPAL GOVERNMENT ACT.

*[Signature]*  
SECRETARY-TREASURER

STEWART, HEID, STEWART WATSON & HEINRICHS 75-4435

14045 M.D. 14045 M.D. 14045 M.D.