


762 0104

14045 M.D.

14045 M.D.

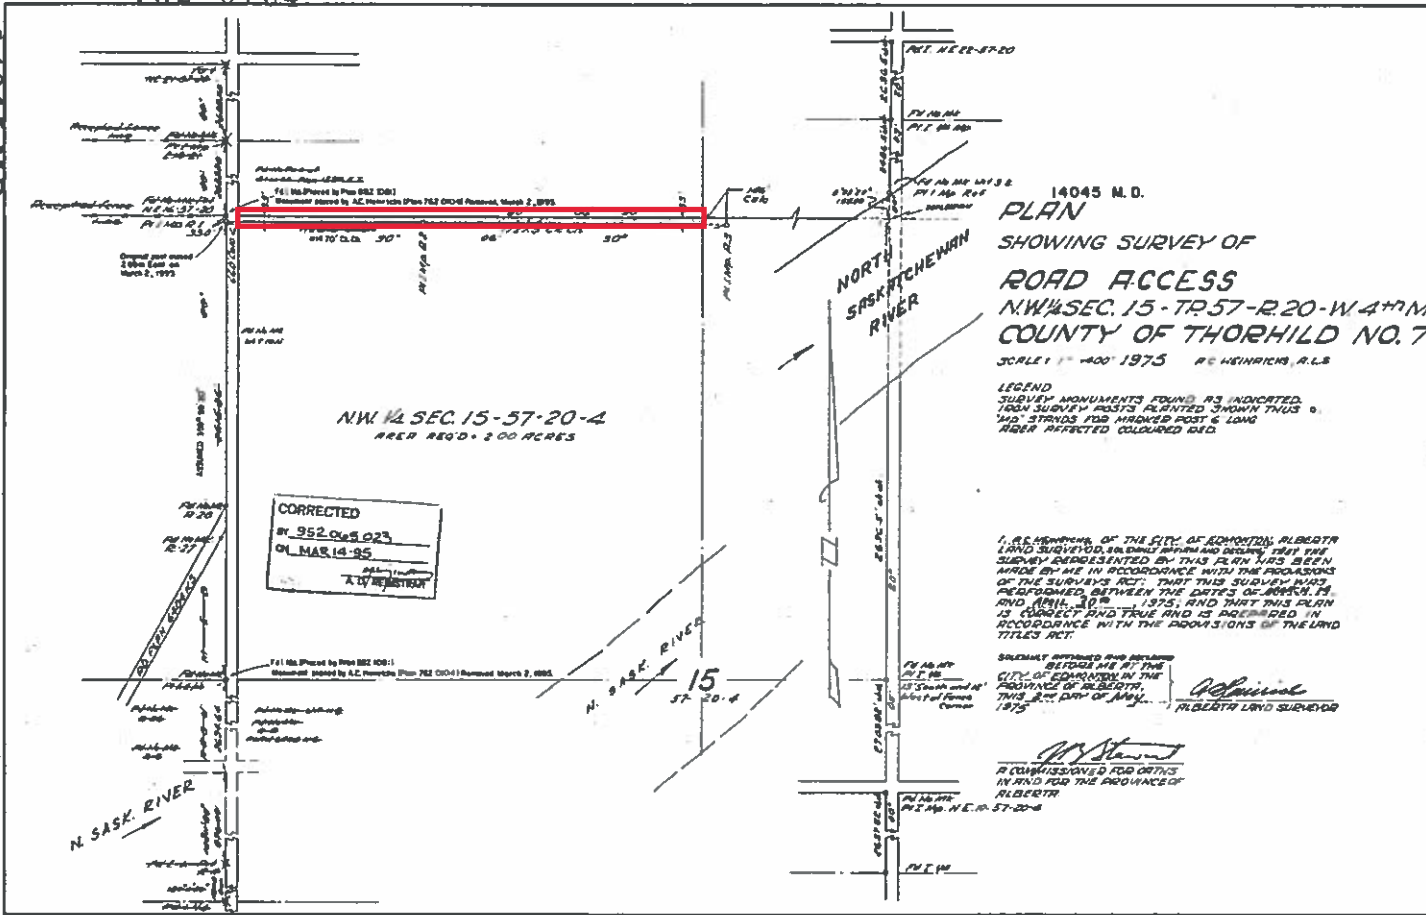

<p>DIRECTOR OF SURVEYS</p> <p>SURVEY APPROVED</p> <p><i>[Signature]</i></p> <p>PL 16, 1975</p> <p>DATE APPROVED 11.11.75</p> <p>LED BY ST. WAL. TD-MB-78</p> <p>APPROVAL VALID FOR TWELVE MONTHS</p>	<p>LAND TITLES</p> <p>CERTIFY THAT THIS PLAN IS DULY ENTERED AND REGISTERED IN THE LAND TITLES OFFICE FOR THE NORTH ALBERTA LAND REGISTRATION DISTRICT AS NUMBER 762 0104.</p> <p>31-01-76</p> <p><i>[Signature]</i></p> <p>SECRETARY-TREASURER</p>
---	--

UNDER SECTION 134 OF THE MUNICIPAL GOVERNMENT ACT (R.S.A. 1970) (S. 134) (M.G.A. 1970) OF THE PROVINCE OF ALBERTA (COUNTY OF THORHILD) I HEREBY CERTIFY THAT THIS PLAN HAS BEEN MADE IN ACCORDANCE WITH THE PROVISIONS OF THE SURVEYS ACT AND THAT THE LAND TO BE ACQUIRED IS FOR THE PURPOSE OF PUBLIC PURPOSES.

I HEREBY CERTIFY THAT THE SURVEY REPRESENTED BY THIS PLAN HAS BEEN MADE IN ACCORDANCE WITH THE INSTRUCTIONS OF THE COUNCIL OF THE COUNTY OF THORHILD, NO. 2, UNDER THE PROVISIONS OF THE MUNICIPAL GOVERNMENT ACT.

Stewart
A COMMISSIONED FOR OFFICE IN THE PROVINCE OF ALBERTA, THIS 22ND DAY OF MAY 1975.

Stewart
SECRETARY-TREASURER

14045 M.D.