


762 0104

14045 M.D.

14045 M.D.

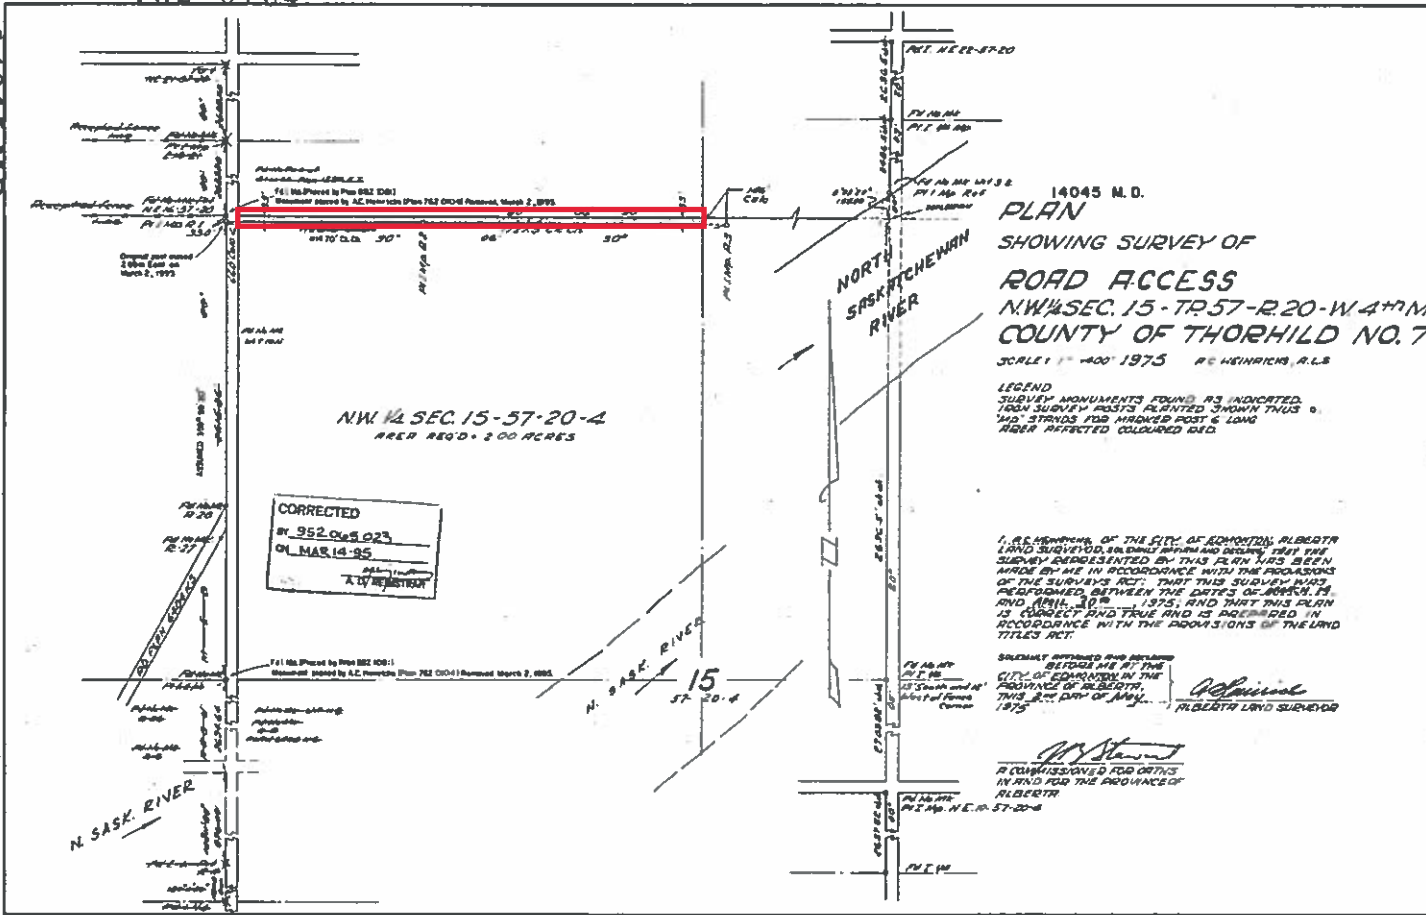

<p>DIRECTOR OF SURVEYS</p> <p>SURVEY APPROVED <i>[Signature]</i> 1517-1004-1000 DATE APPROVED 11.11.75 LTD 1517-1004-1000-78 APPROVAL VALID FOR TWELVE MONTHS</p>	<p>LAND TITLES</p> <p>CERTIFY THAT THIS PLAN IS DULY ENTERED AND REGISTERED IN THE LAND TITLES OFFICE FOR THE NORTH ALBERTA LAND REGISTRATION DISTRICT AS NUMBER 762 0104.</p> <p>31-01-76</p> <p><i>[Seal]</i></p>
--	---

UNDER SECTION 134 OF THE MUNICIPAL GOVERNMENT ACT (R.S.A. 1970) (S. 134) (M.G.A. 1970) OF THE PROVINCE OF ALBERTA

TO WIT: I MAKE OATH AND SAY:

1. THAT I AM THE SECRETARY-TREASURER OF COUNTY OF THORHILD, NO. 7.
2. THAT AGREEMENTS HAVE BEEN DERIVED WITH ALL THE OWNERS OF THE LANDS AFFECTED BY THIS PLAN AS TO THE RIVER TO BE ACQUIRED AND THE PRICE TO BE PAID.
3. THAT THE LAND TO BE ACQUIRED IS FOR THE PURPOSE OF PUBLIC ROADS.

SHOWN BEFORE ME AT THE OFFICE OF THE CLERK OF THE PEACE IN THE PROVINCE OF ALBERTA, THIS 12TH DAY OF MAY 1975.

[Signature]
A COMMISSIONED FOR OFFICE IN AND FOR THE PROVINCE OF ALBERTA.

I HEREBY CERTIFY THAT THE SURVEY REPRESENTED BY THIS PLAN HAS BEEN MADE IN ACCORDANCE WITH THE INSTRUCTIONS OF THE COUNCIL OF THE COUNTY OF THORHILD, NO. 7 UNDER THE PROVISIONS OF THE MUNICIPAL GOVERNMENT ACT.

[Signature]
SECRETARY-TREASURER

STEWART, HEID, STEWART WATSON & HEINRICHS 75-4435

14045 M.D. 14045 M.D. 14045 M.D.