


DATE	BY	REV
6/1/2019	WOOD	
6/1/2019		
6/1/2019		
6/1/2019		

DATE	BY	REV
6/1/2019		
6/1/2019		
6/1/2019		
6/1/2019		

DATE	BY	REV
6/1/2019	MEADOW & I	
6/1/2019		
6/1/2019		
6/1/2019		

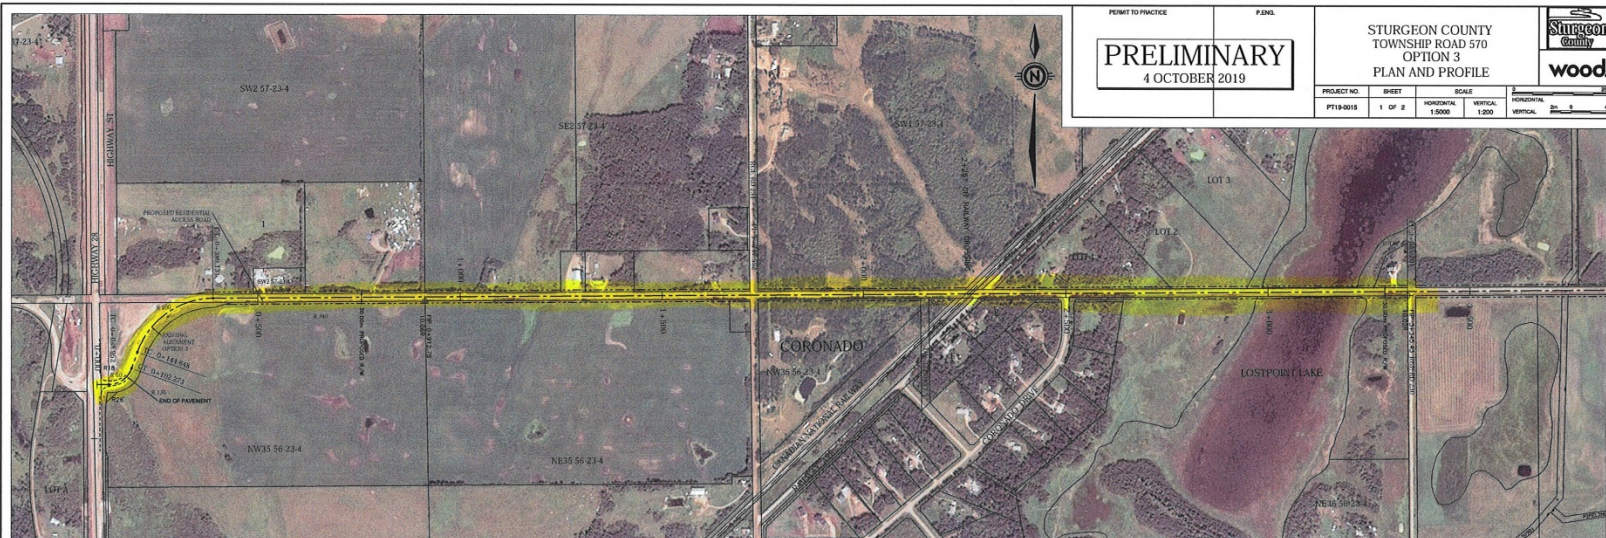


PERMIT TO PRACTICE
PRELIMINARY
 4 OCTOBER 2019

STURGEON COUNTY
 TOWNSHIP ROAD 570
 OPTION 3
 PLAN AND PROFILE



PROJECT NO.	SHEET	SCALE	HORIZONTAL	VERTICAL

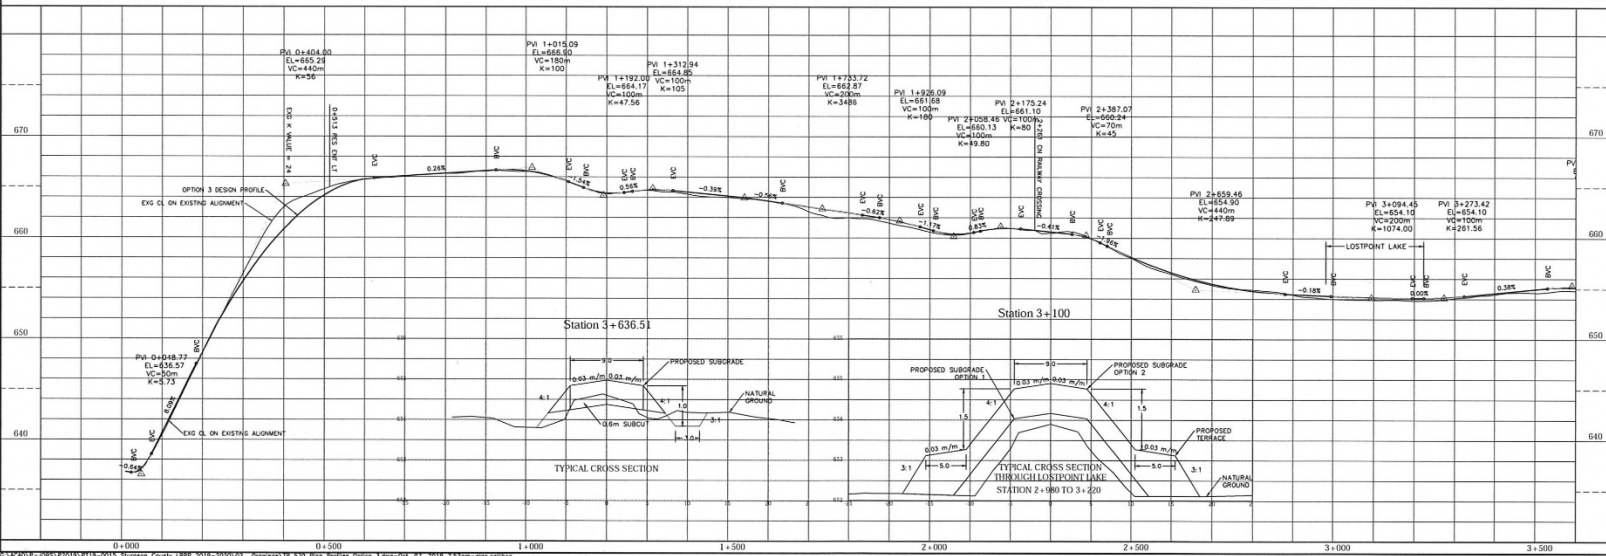

\\CADVP-2088\p\2019\1918-2019 Sturgeon County 1889 2019-2020\02... Drawings\1918 570 Plan Profile Option 3.dwg - Oct. 01, 2019 7:55am - ean.cash